
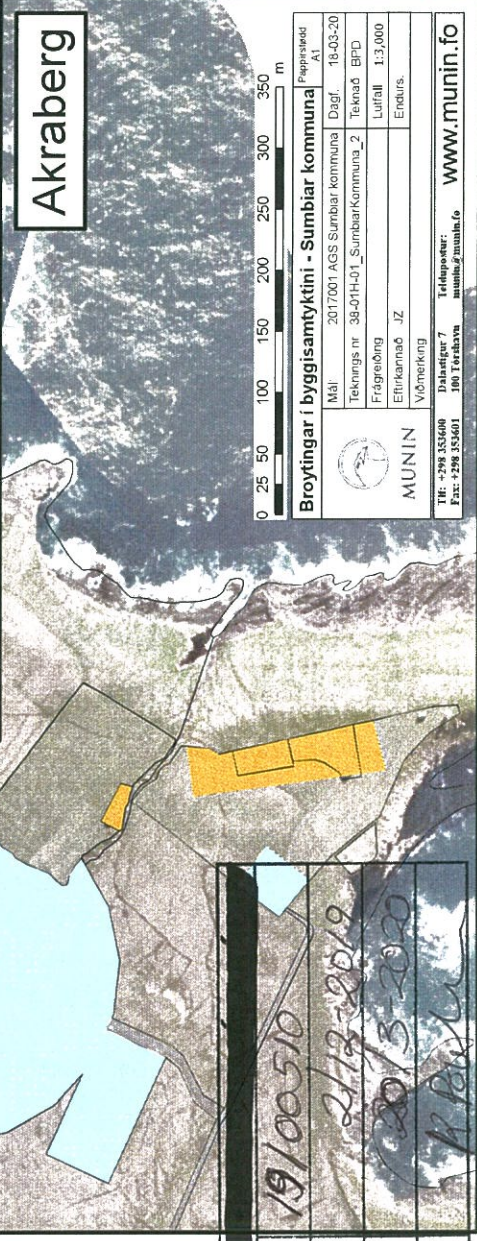
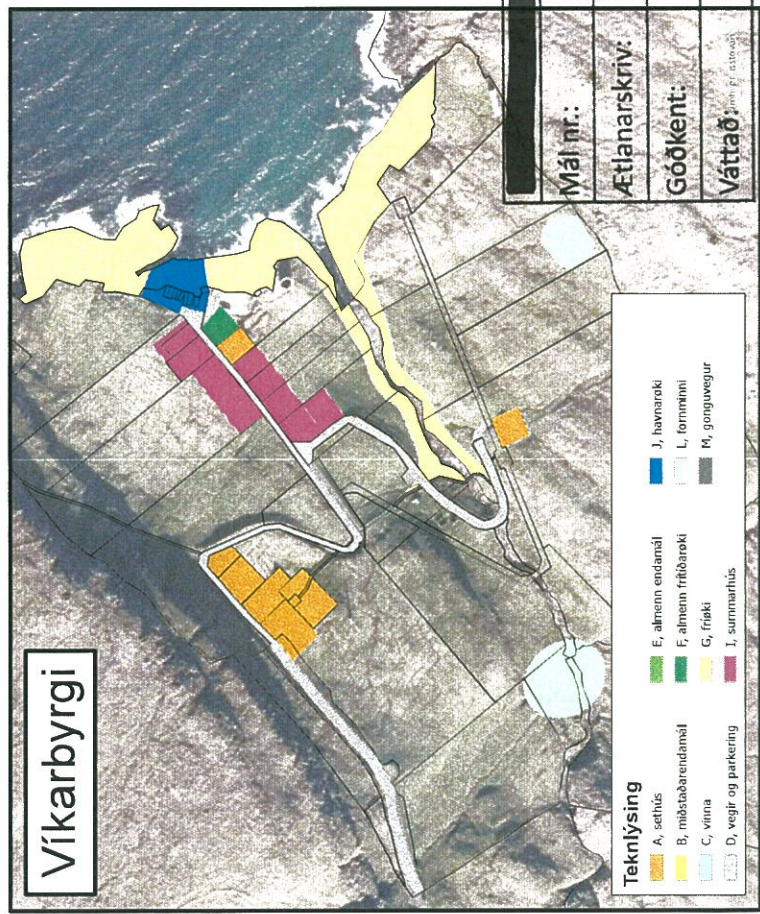
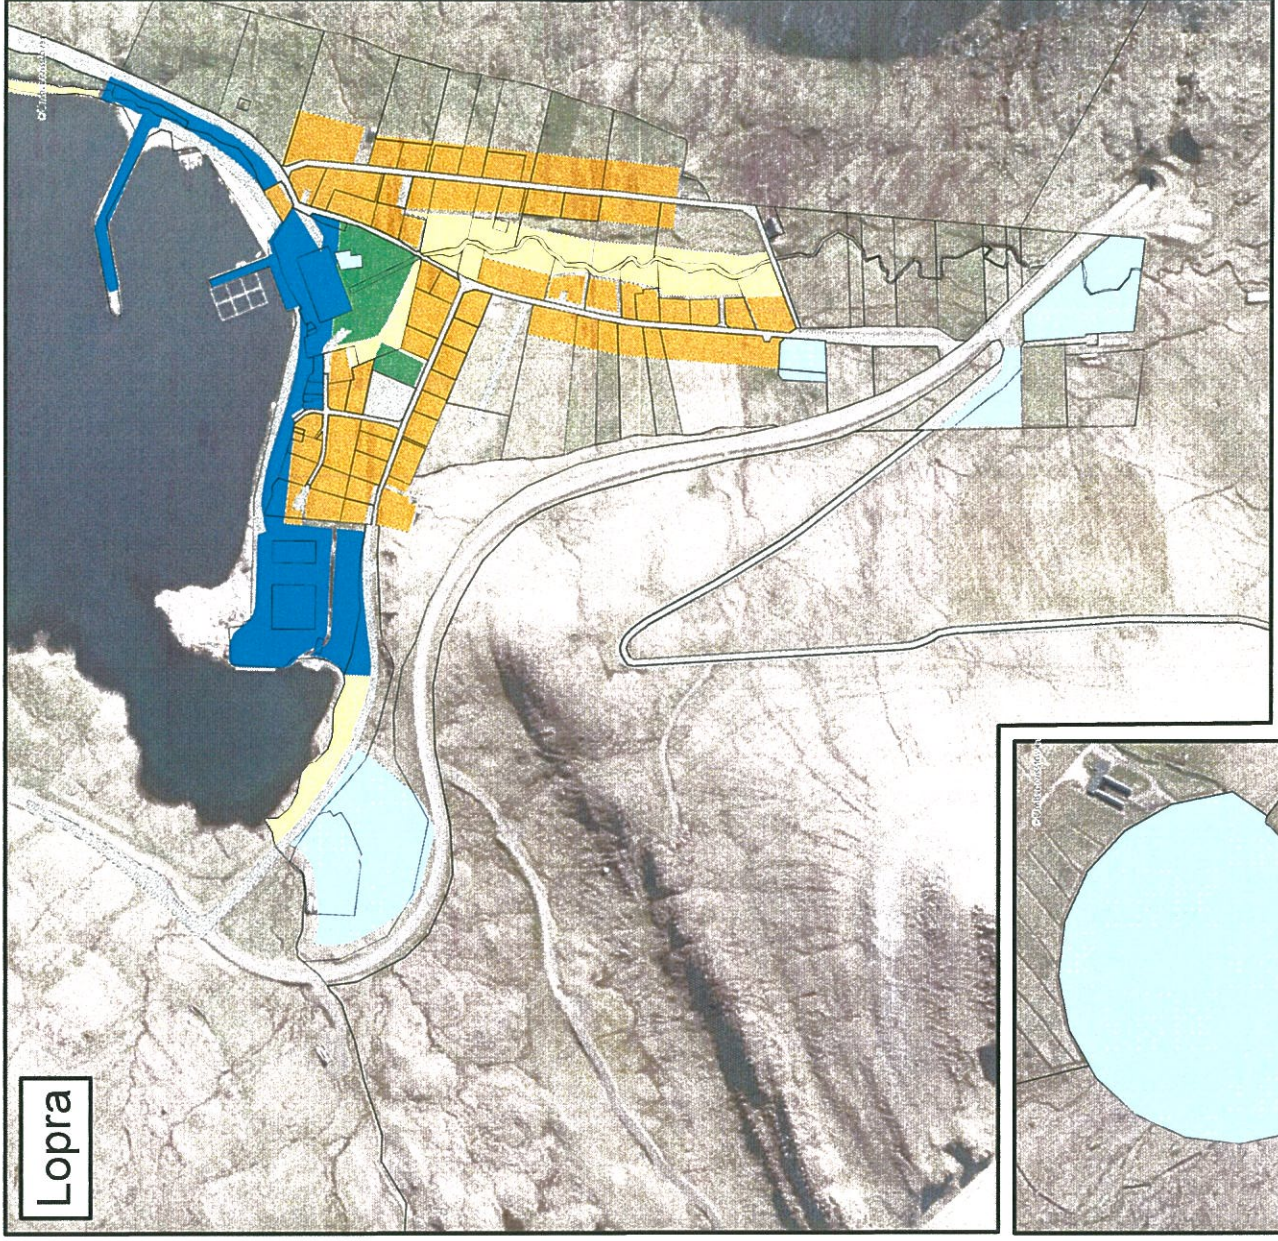
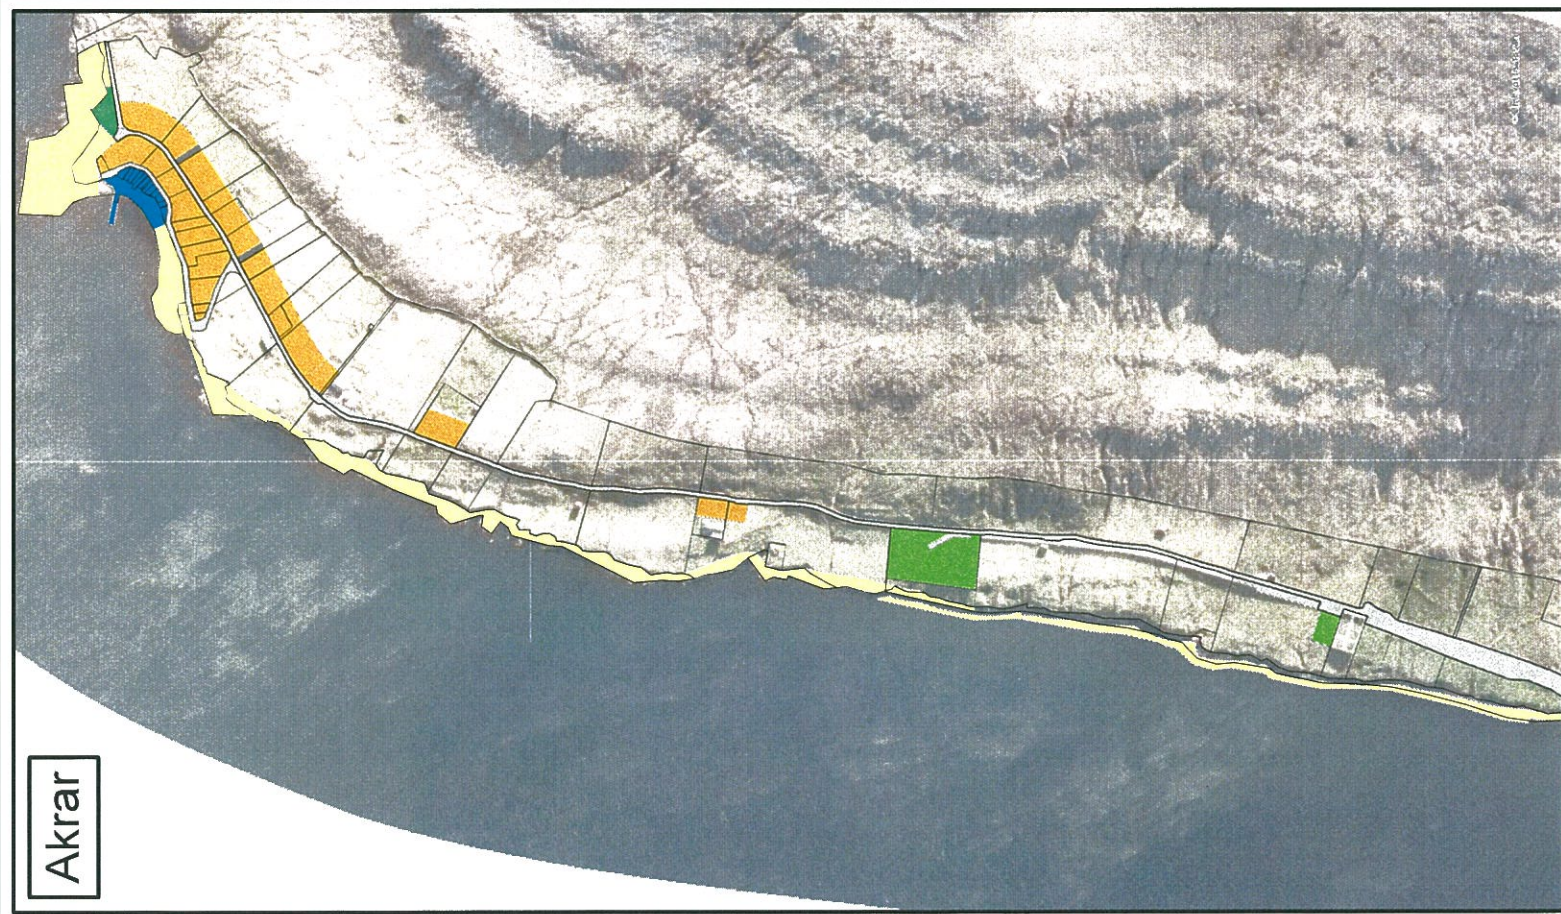


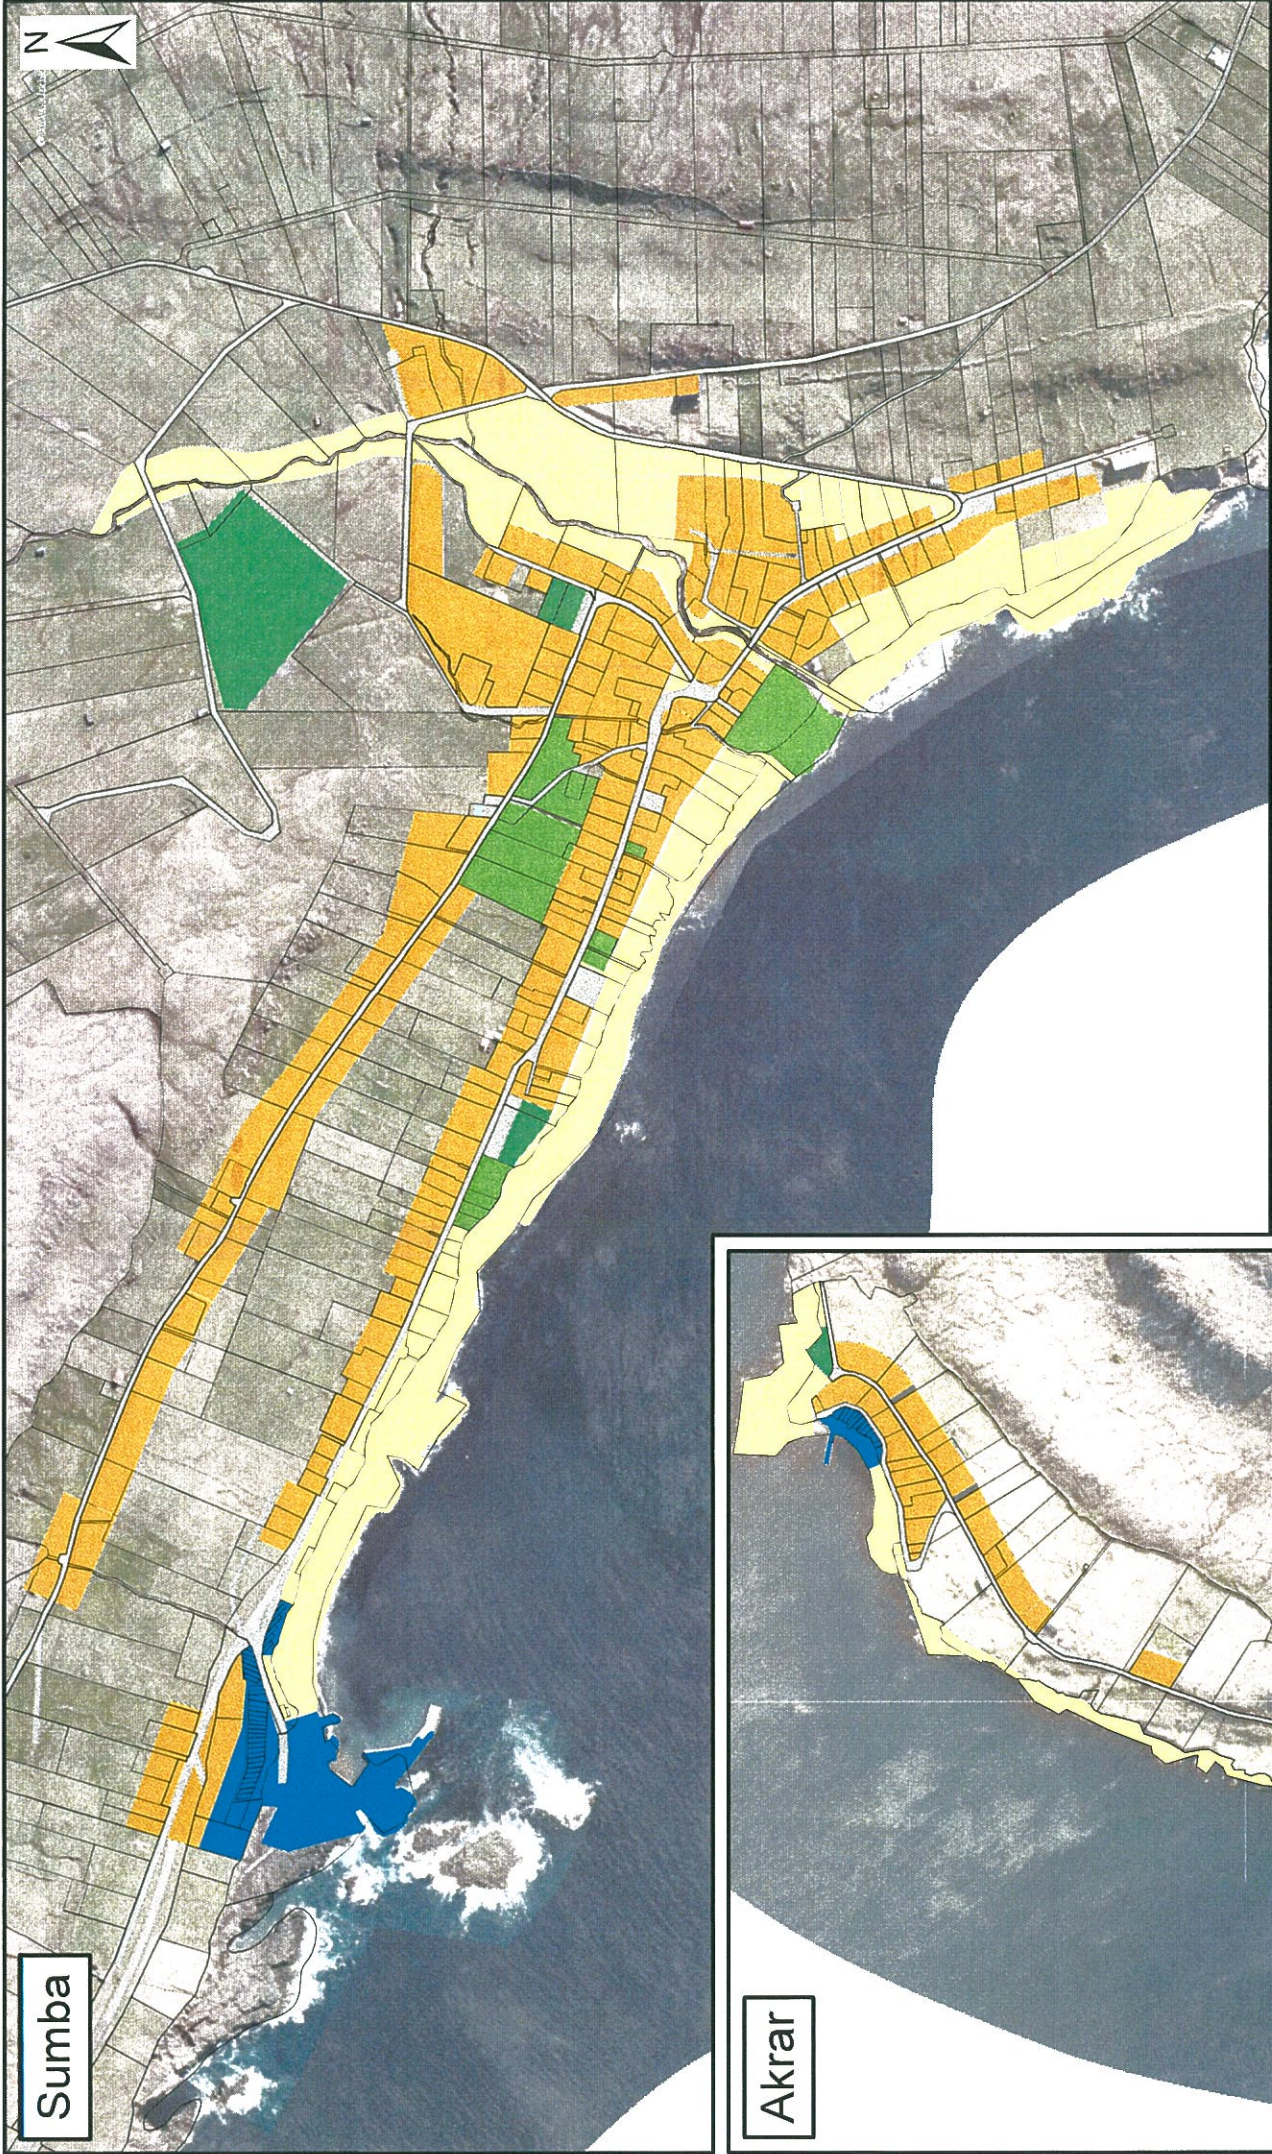

- Teknilysing**
- A, sethus
 - B, miðabærendamál
 - C, vína
 - D, vegir og parkering
 - E, almann endamál
 - F, almann frítíðaróki
 - G, fríski
 - H, sumarmarkus
 - J, havnaróki
 - L, fornamni
 - M, gönguvegur

Mál nr.: 19/00510
 Áttanarskrv: 21.12.2019
 Góðkent: 20/3-2020
 Vattað: H. Þorláksson

0 25 50 100 150 200 250 300 350 m

Broytingar i byggingamyktini - Sumbiar kommuna

Mál	2017001 AGS Sumbiar kommuna	Dagf.	18.03.20
Tekning nr	39-011-01_SumbiarKommuna_2	Teknad	BPD
Frágæðing	Elfríkarinn	Lutafall	1:3.000
Vörðing	Elfríkarinn	Endurs.	

MUNIN

Dráttur 7
 101 Tórshavn
 Tíð: +298 336600
 Fax: +298 336601
 Tíðspætur: munin@munin.fo
 www.munin.fo